


# Site Location Plan

## Townlot Lane, Felmersham

Plan PPS 1

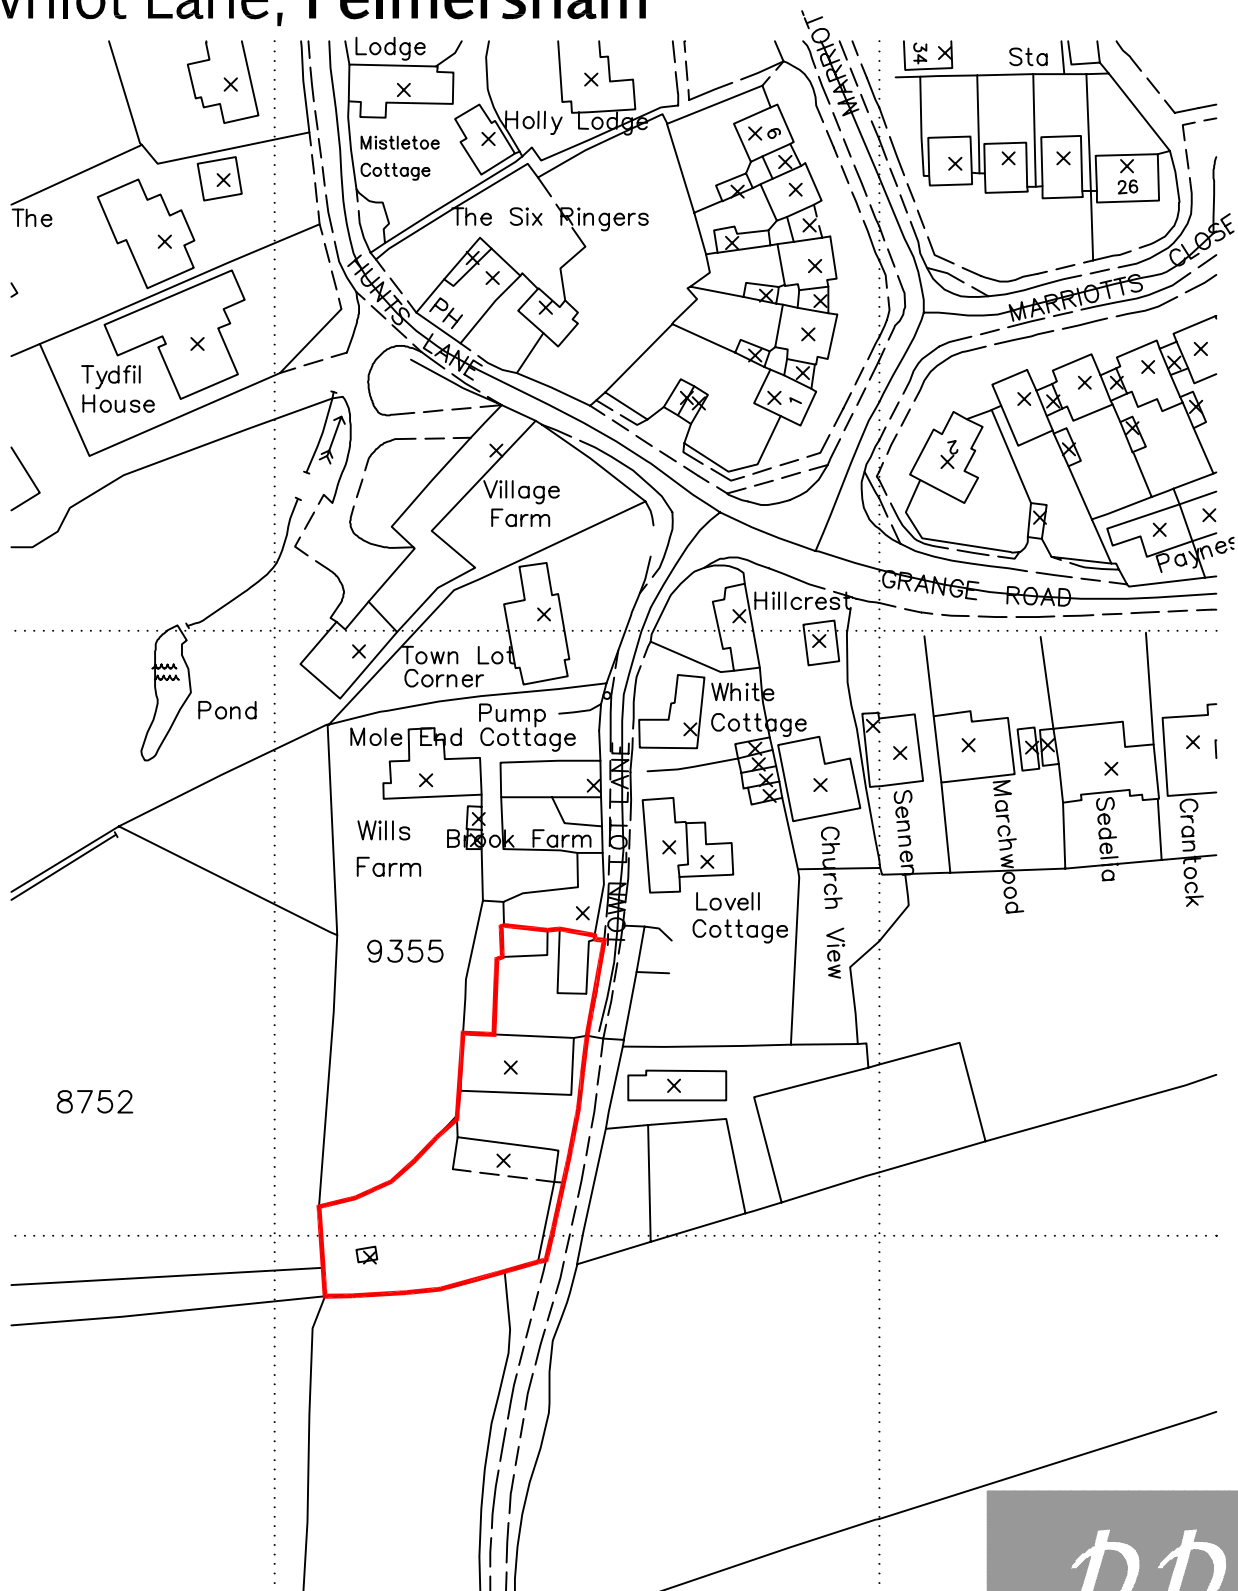

© Crown Copyright 2008. All rights reserved. Licence number 100020449

— Site Boundary

*p.p.s.*

**Phillips Planning Services Ltd**  
Town Planning & Development Consultants

Kingsbrook House  
7 Kingsway  
Bedford  
MK42 9BA

Date : August 2008  
Scale : 1:1,250 @ A4

Tel . 01234 272829  
Fax . 01234 271412  
Email . [info@phillips-planning.co.uk](mailto:info@phillips-planning.co.uk)